


## TYPICAL END-SUCTION INSTALLATION

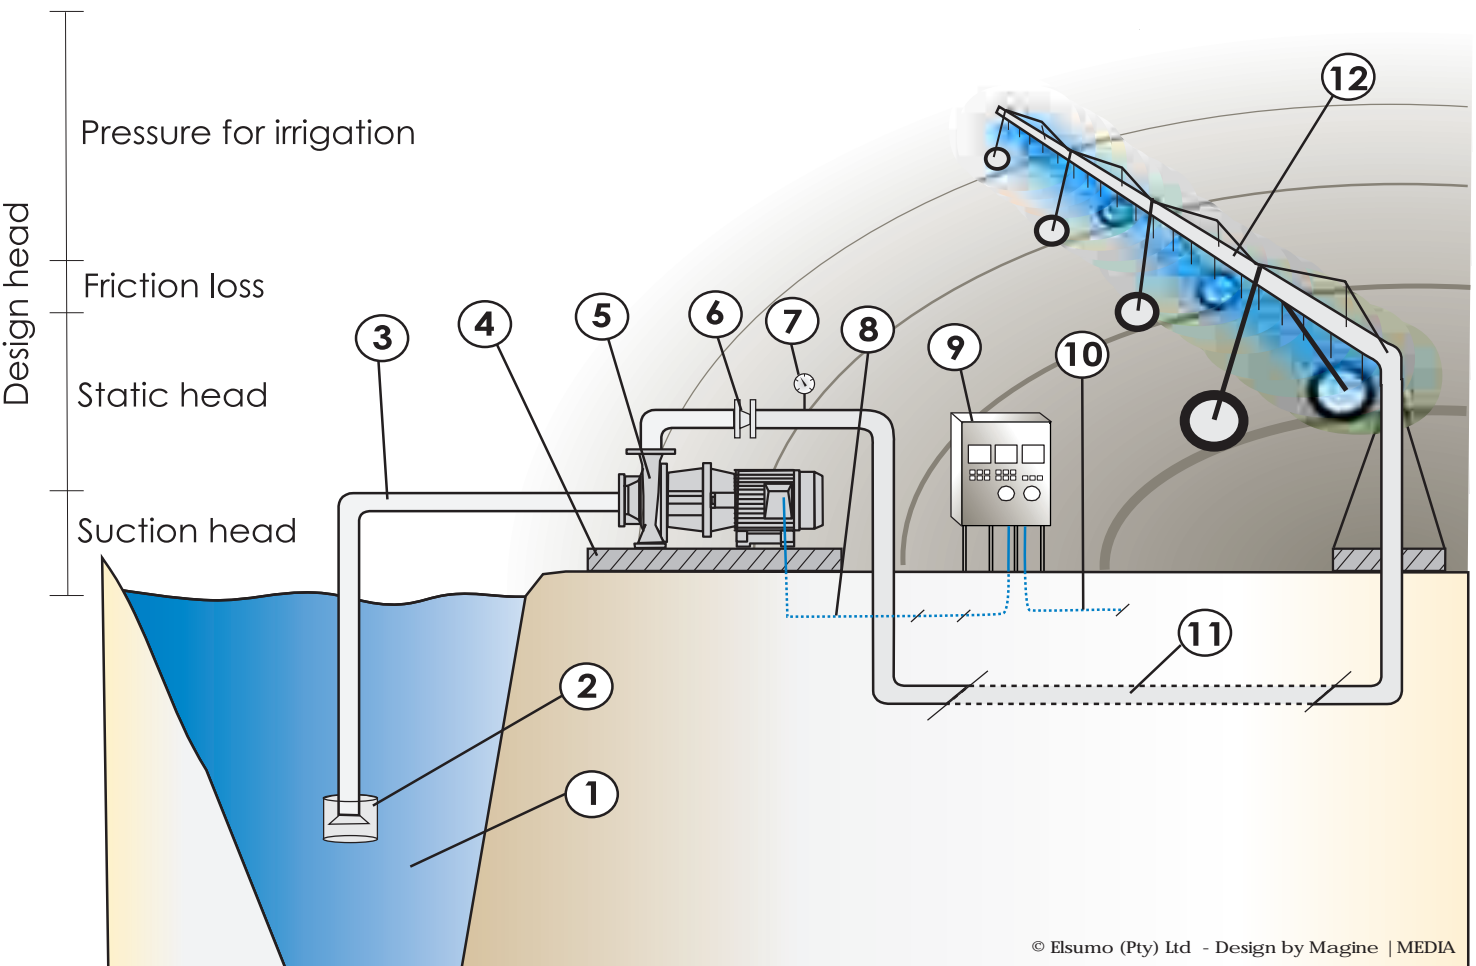

© Elsumo (Pty) Ltd - Design by Magine | MEDIA

1. Canal or river	7. Pressure gauge
2. Non return valve + strainer	8. Power supply to motor
3. Inlet line	9. Motor control centre
4. Concrete plinth	10. Power supply to MCC
5. Centrifugal booster pump	11. Supply line
6. Non return valve	12. Centerpivot